

# VILLA n° 9


## T4 duplex

Séjour + Cuisine	31.10 m <sup>2</sup>
Entrée	2.80 m <sup>2</sup>
Penderie	0.80 m <sup>2</sup>
WC	2.10 m <sup>2</sup>
Chambre 1*	11.00 m <sup>2</sup>
Chambre 2*	12.00 m <sup>2</sup>
Chambre 3*	11.20 m <sup>2</sup>
Bains	5.7 m <sup>2</sup>
Palier	2.30 m <sup>2</sup>

**SURFACE HABITABLE** 79.00 m<sup>2</sup>

Garage	17.69 m <sup>2</sup>
Terrasse	15.15 m <sup>2</sup>
Jardin 1	27.12 m <sup>2</sup>
Jardin 2	51.73 m <sup>2</sup>


\* y compris placard

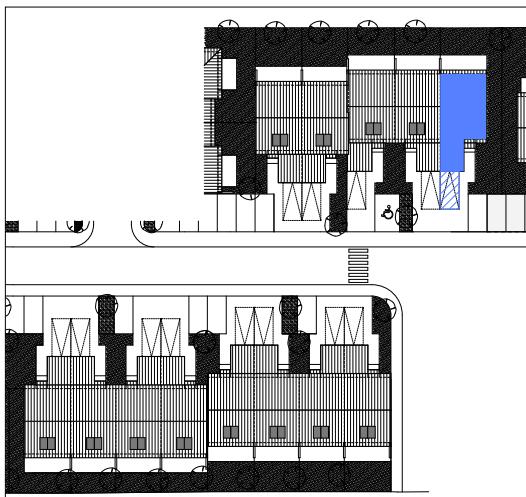

N


A horizontal number line with tick marks at 0, 1, 2, and 5. The line is labeled with these values above the tick marks. There are also unlabeled tick marks between the labeled ones, indicating a continuous scale.

RDC

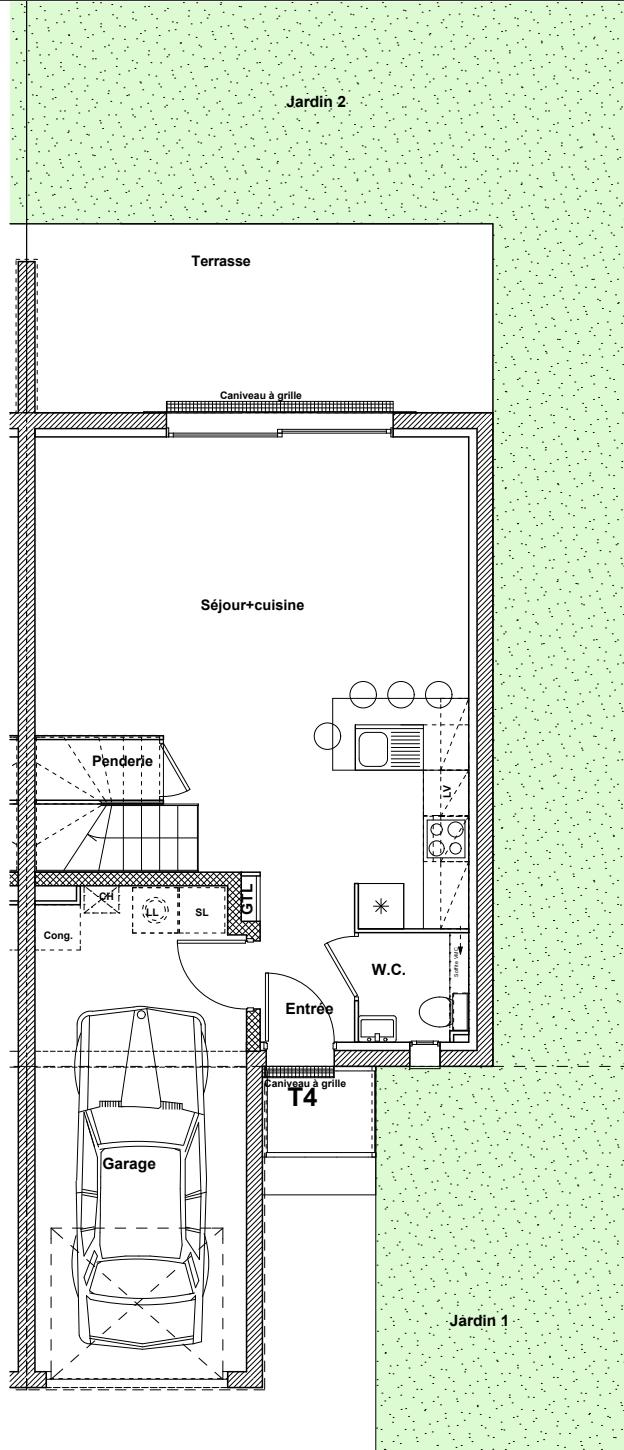

## Résidence

# GREEN AVENUE

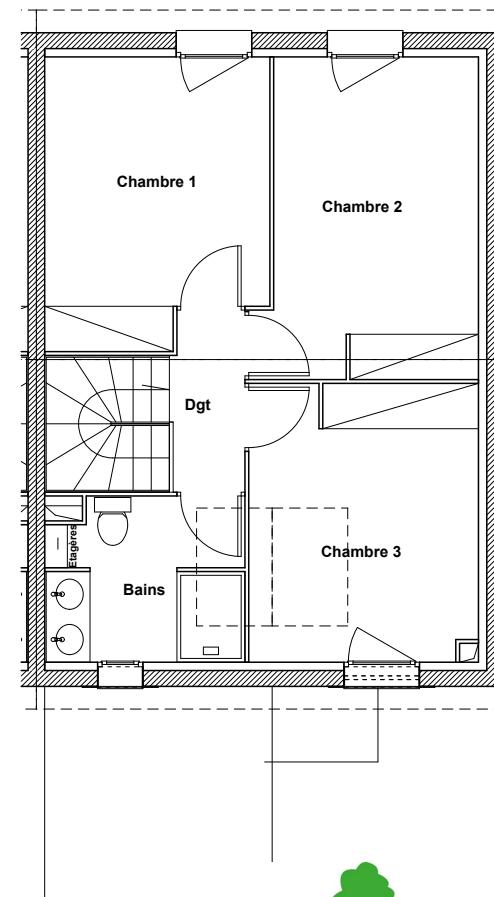

## ETAGE

